



Supplier shall consider existing planning with partitions and the possibility of vitrage merger

ELV-02
Service elevator
level 0-32

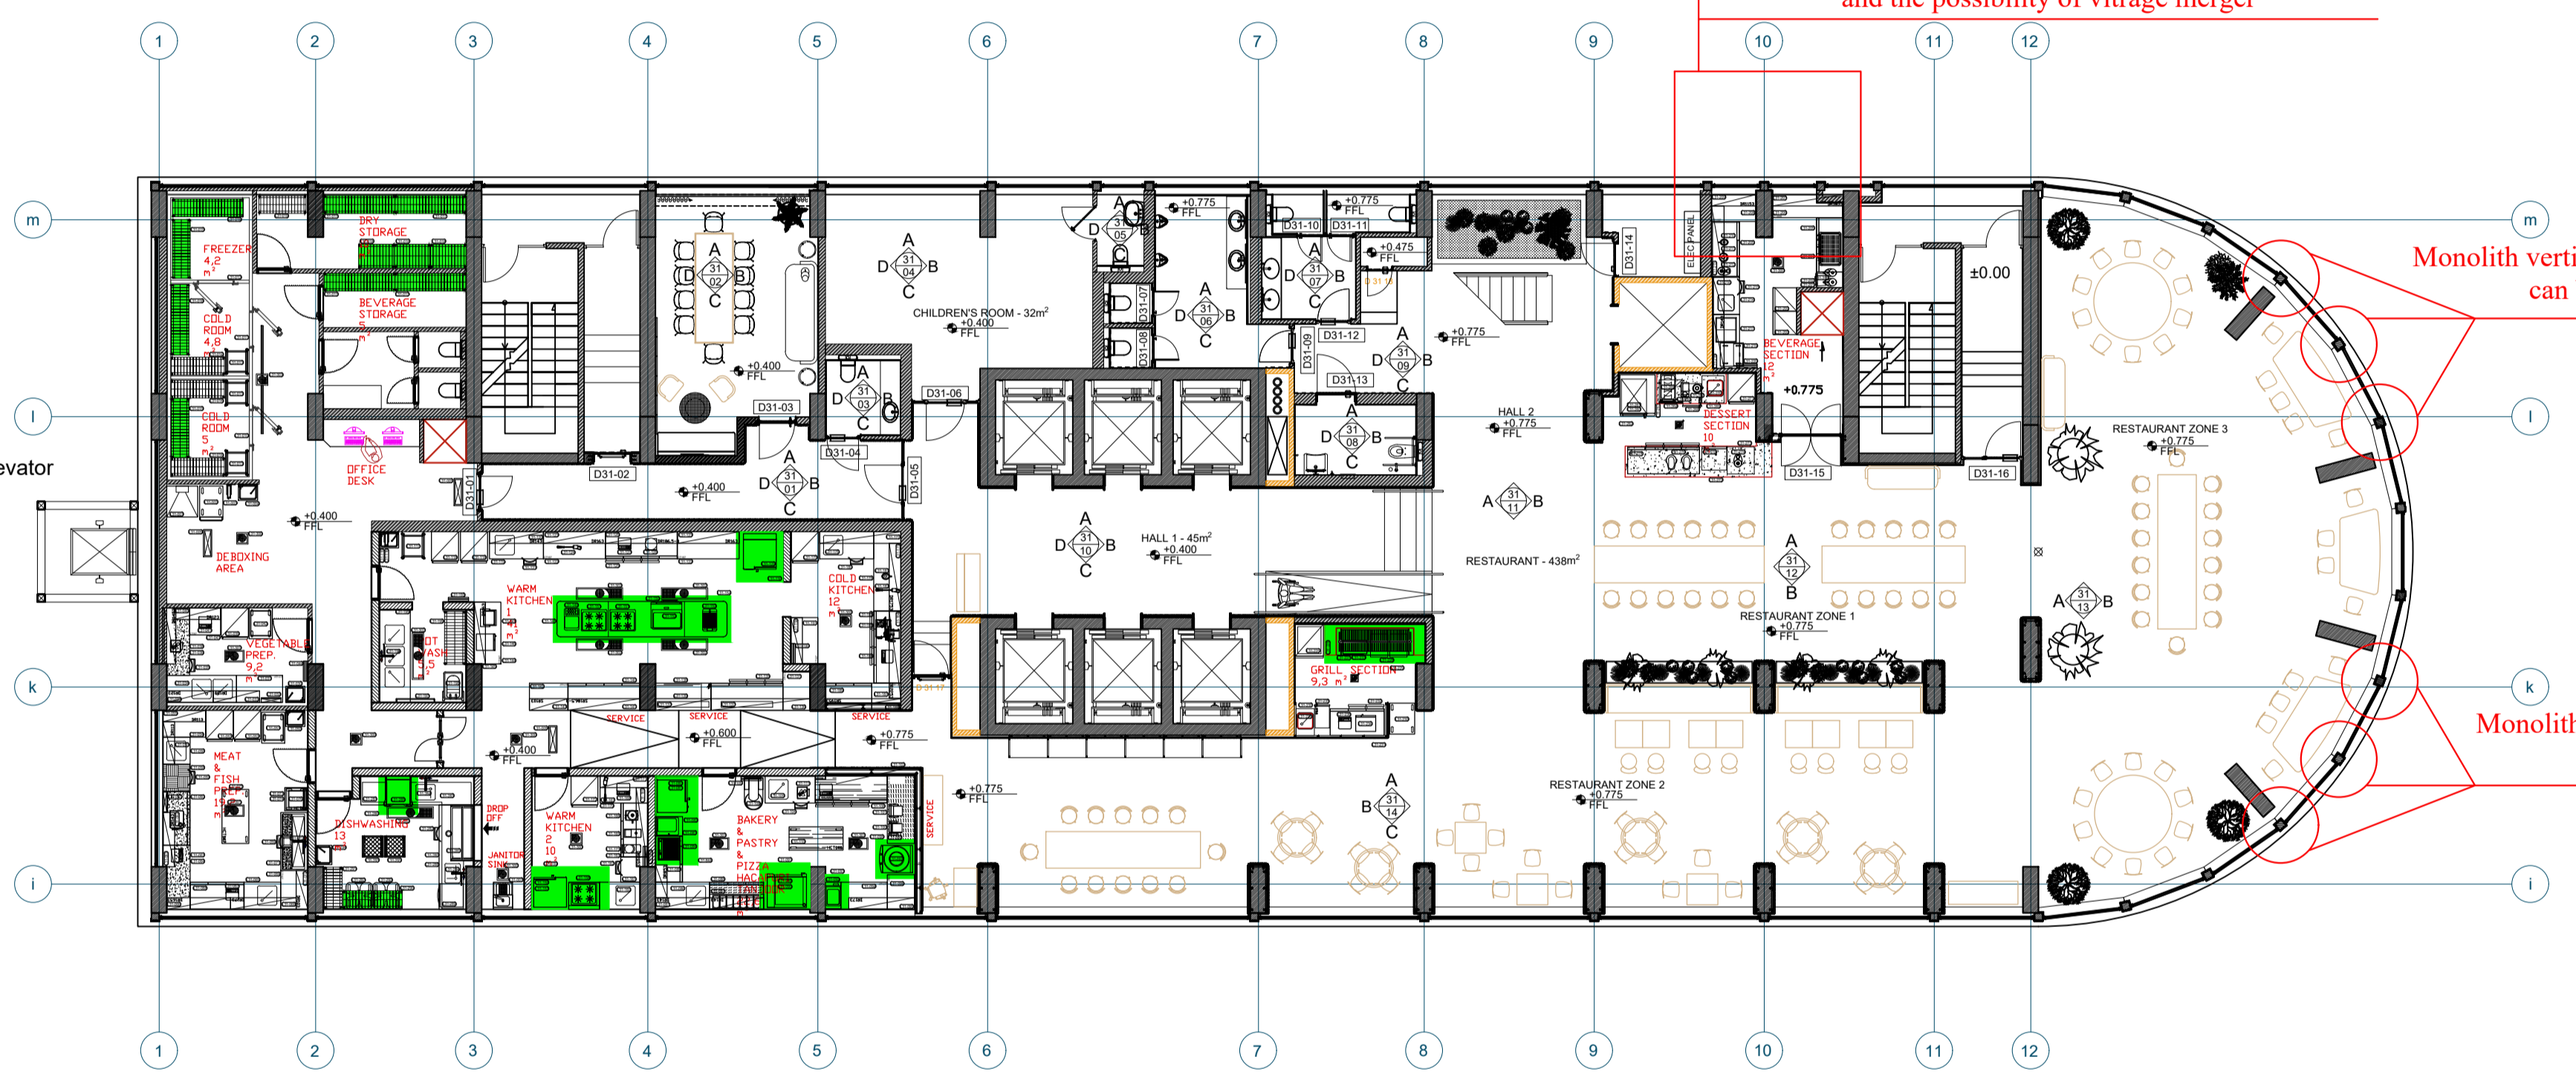

Monolith vertical columns shall be allocated in a way, so that windows can be arranged symmetrically between the pylons

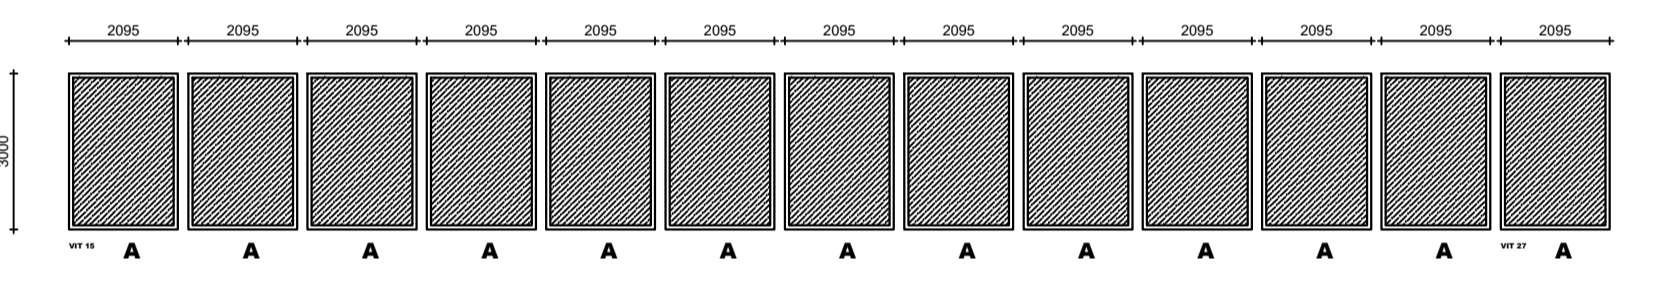

Monolith vertical columns shall be allocated in a way, so that windows can be arranged symmetrically between the pylons

GENERAL ARRANGEMENT PLAN
31 FLOOR
SCALE 1:100

