


vitraJi #v-01

509.25 m²

vitraJi #- v-01

509.250 m²

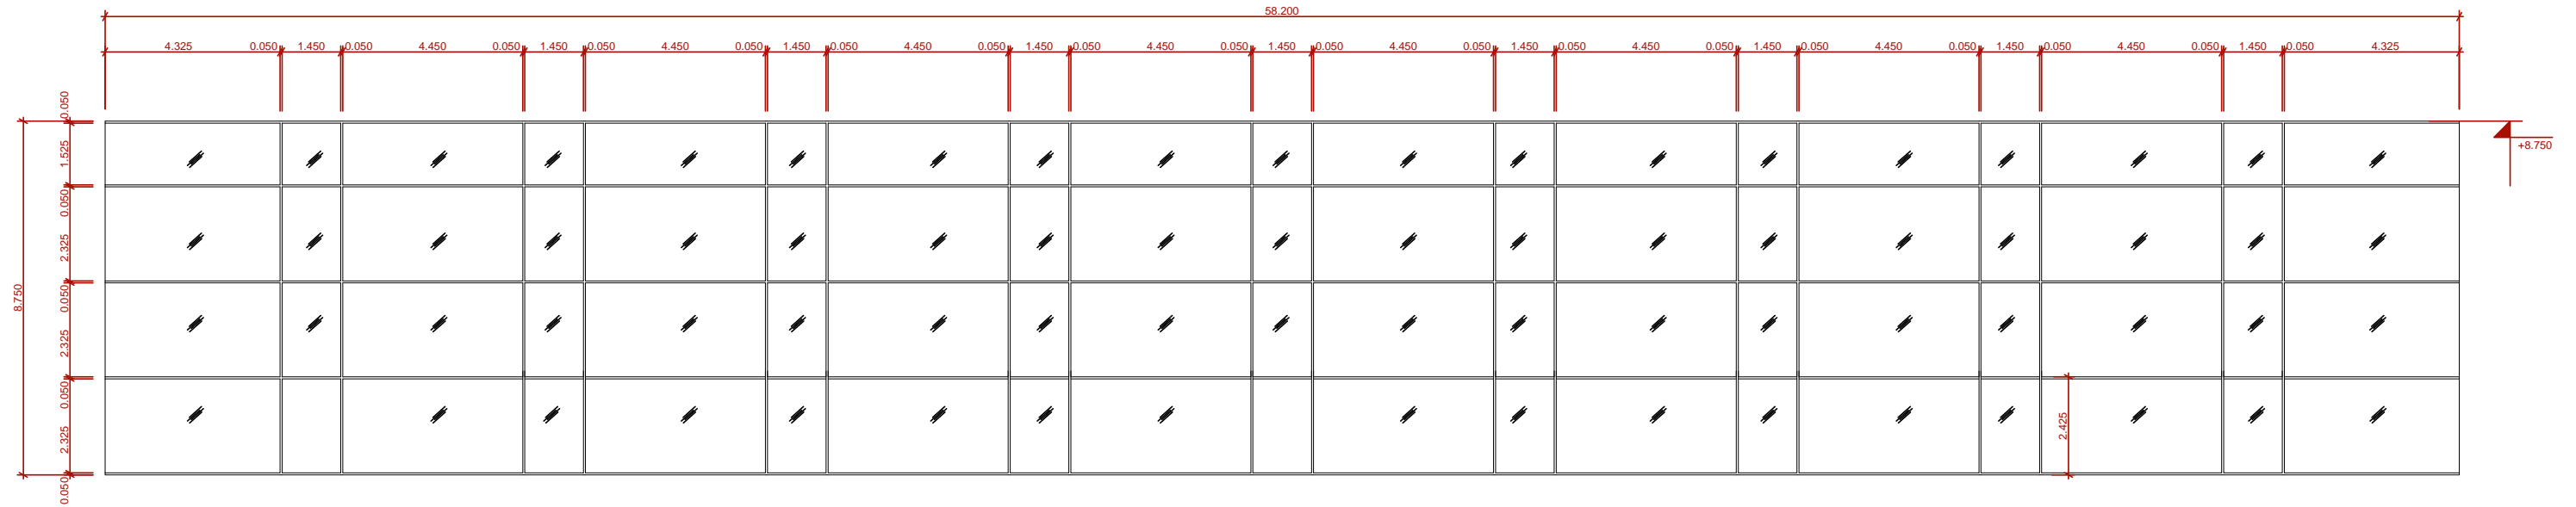

vitraJi "v-01"

