


vitraJi #v-04

194.96 m²

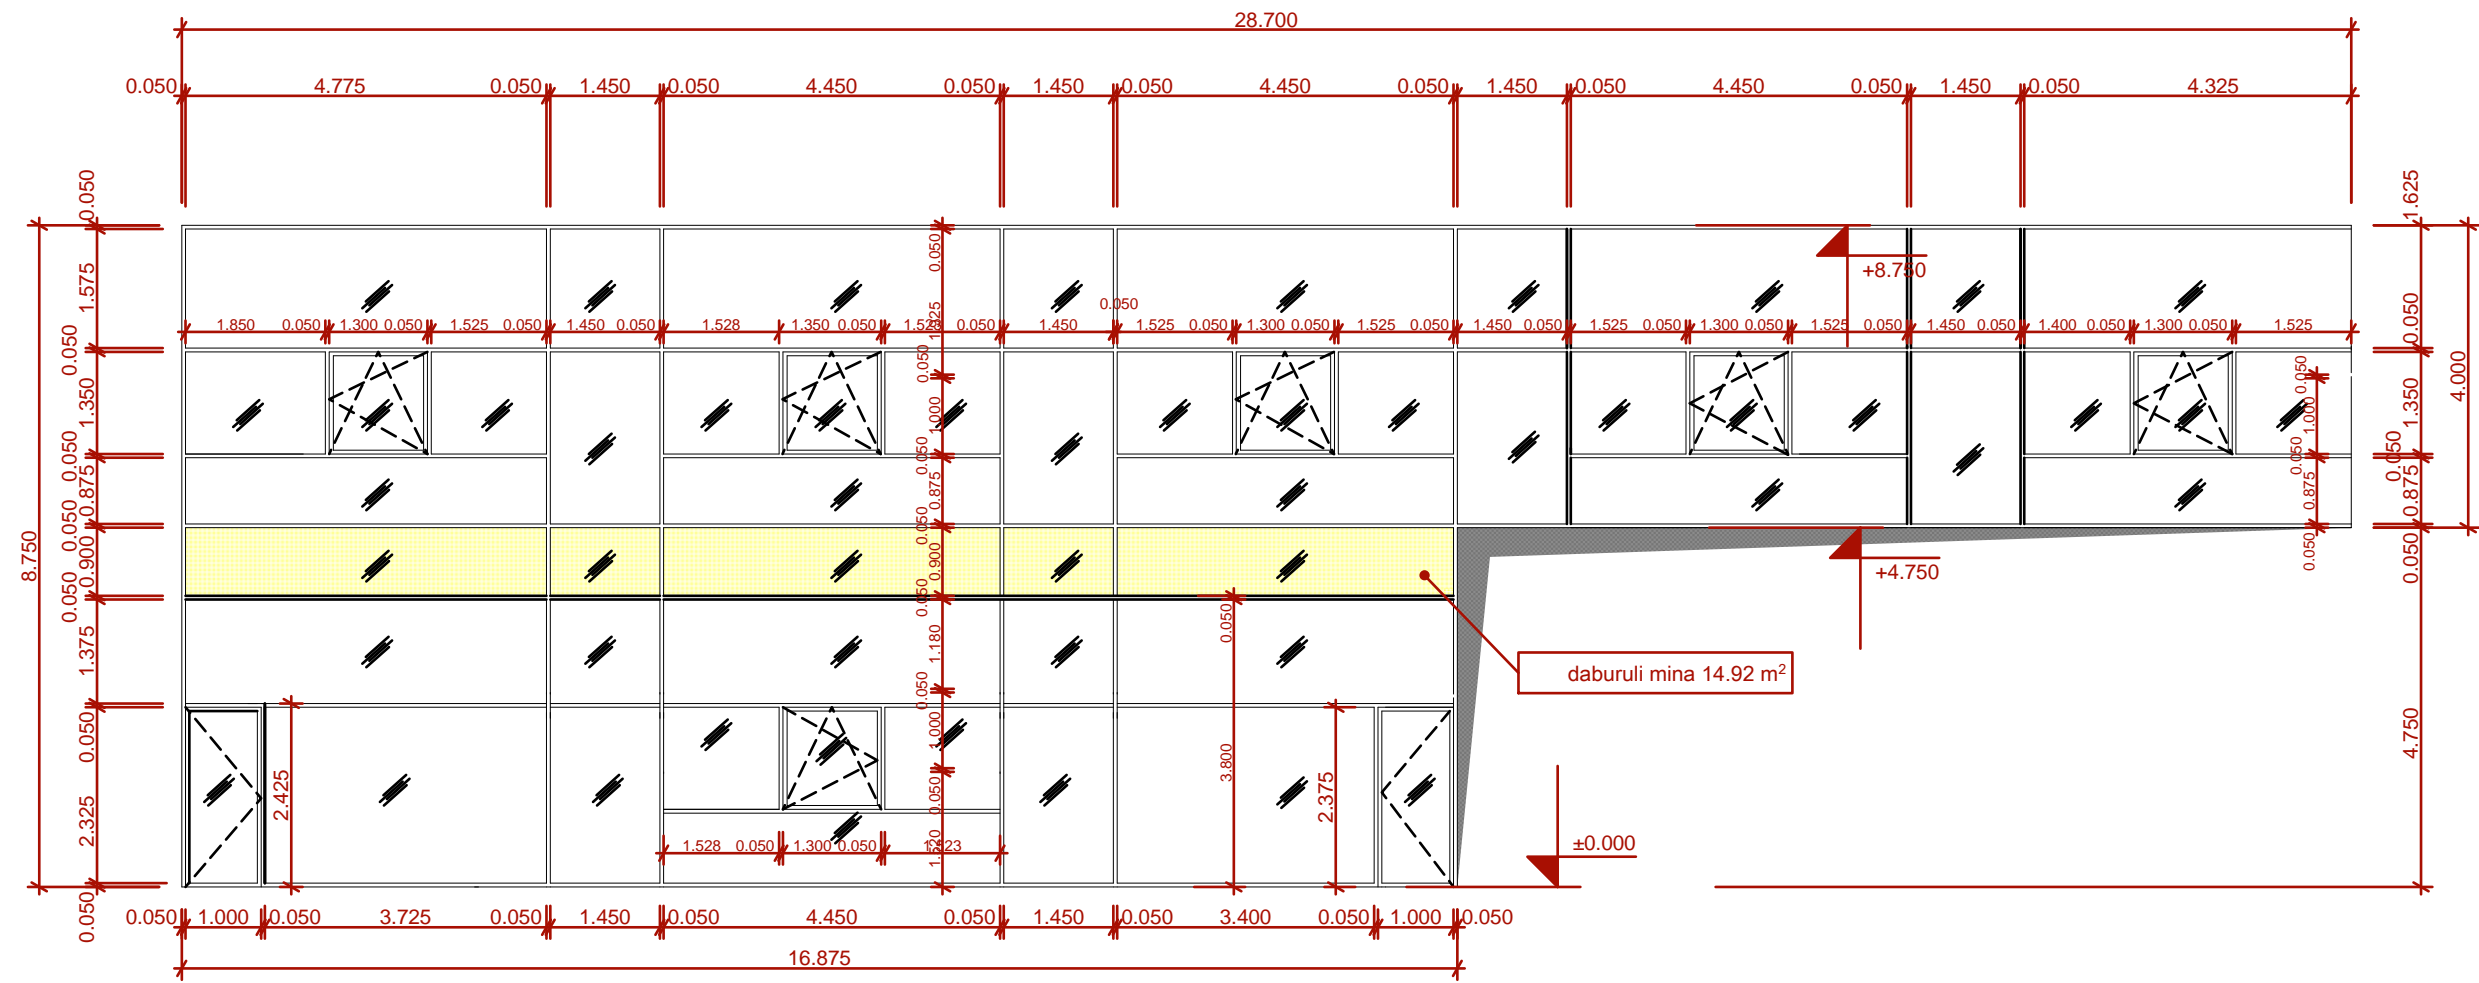

vitraJi "v-04"

